

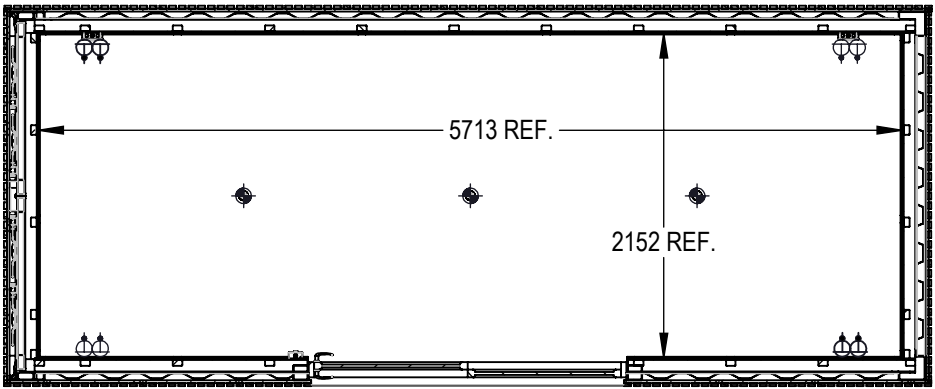
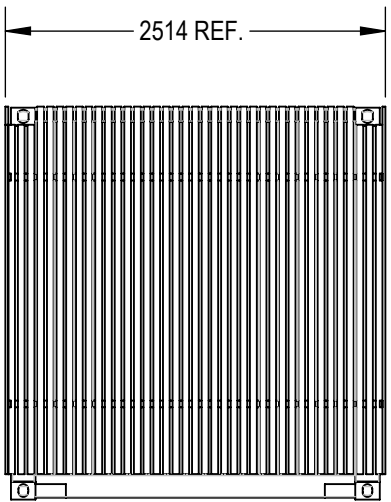


ISO VIEW
[SCALE 1:50]

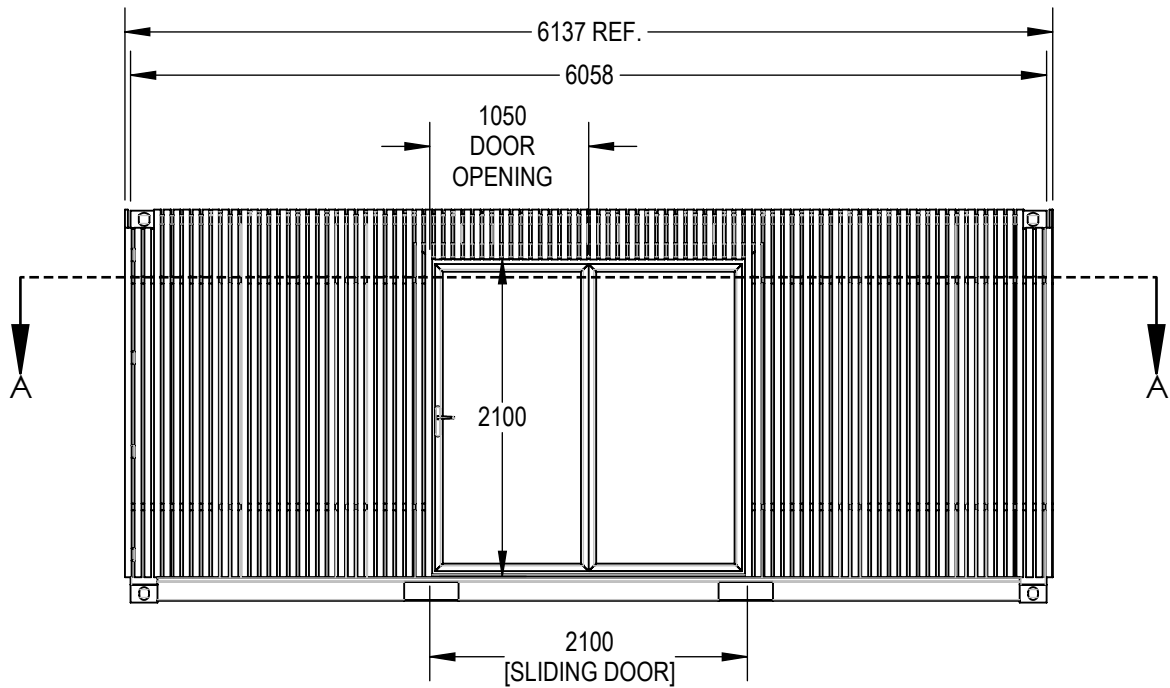

SECTION A-A

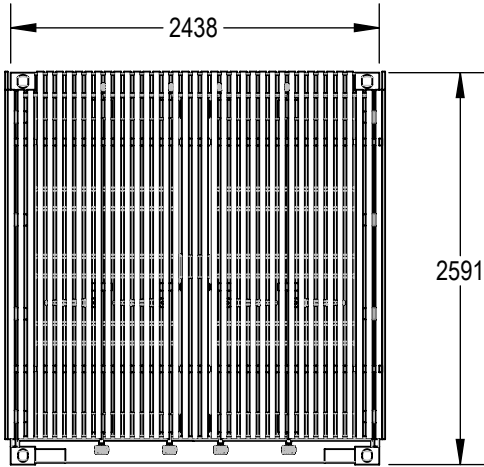

- BUILD NOTES:
- PAINT EXTERNAL TO ANY CLASSIC RAL COLOUR [TBC BY CLIENT]
 - OVERLAY EXISTING FLOOR WITH 5mm PLY AND 2mm NON-SLIP VINYL [COLOUR TBC]
 - CEILING LINE OUT 100mm INSULATION AND 11mm OSB BOARDS
 - WALLS LINE OUT 50mm INSULATION AND 11mm OSB BOARDS

	Distribution Board/Consumer Unit		Wall Light Switch
	Panel Heater		Thermostat
	Tubular Panel Heater		Extraction Fan
	High Level Fan Heater		Smoke Sensor
	Water Heater - Under/Over Sink		Heat Sensor
	Waterproof LED Strip Light		Frost Stat
	Bulkhead Ceiling Light		RJ45 Data Point
	13A Socket-Above Counter		12mm Earthing Stud
	13A Socket - Below Counter		Fused Spur

cabin & container hire | sales | conversions | modular

Modular House, Bacton Business Park, Suffolk, IP14 4LE
TEL. 01449 782 123 www.portablespace.co.uk

Copyright in this drawing belongs to Portable Space Ltd. Neither the whole drawing nor any part thereof may be reproduced without the prior written permission of Portable Space Ltd.

DESCRIPTION: CLADDED GARDEN ROOM				QF NUMBER: QF-1204	
CONTAINER/UNIT TYPE: 20FT STD. HEIGHT ONE TRIP				DRAWING NUMBER: 10-001204	Rev: 0
DRAWN BY J.M.	NAME J.M.	DATE 09/07/2024	UNLESS OTHERWISE SPECIFIED, DIMENSIONS ARE IN MILLIMETERS TOLERANCES (UNLESS OTHERWISE SPECIFIED): LINEAR = 0 +/- 1.5mm 0.0 +/- 0.5mm 0.00 +/- 0.25mm ANGULAR = 1deg		
			SCALE:1:50	[DO NOT SCALE DRAWING]	WEIGHT: TBC
CHECKED M.D.		10/07/2024		A3	SHEET 1 OF 1